

RAAF Base Townsville – Maintenance Plan

LEGEND:

- BOUNDARY / BOUNDARY
- RUNWAY CRAGGED STRIP (100 ft)
- RUNWAY STRIP (200 ft)


IN SCOPE

- PAVEMENT WORKS
- RT306 WORKS
- PAVEMENT WORKS

DECOMMISSION EXISTING AIRCRAFT RING
NEW BAK 14 HOOK ARRESTOR

MISSION

TAXIWAY B, J AND L:
UPGRADE AGL TO MATCH REMAINDER OF TAXIWAY LIGHTING FOR

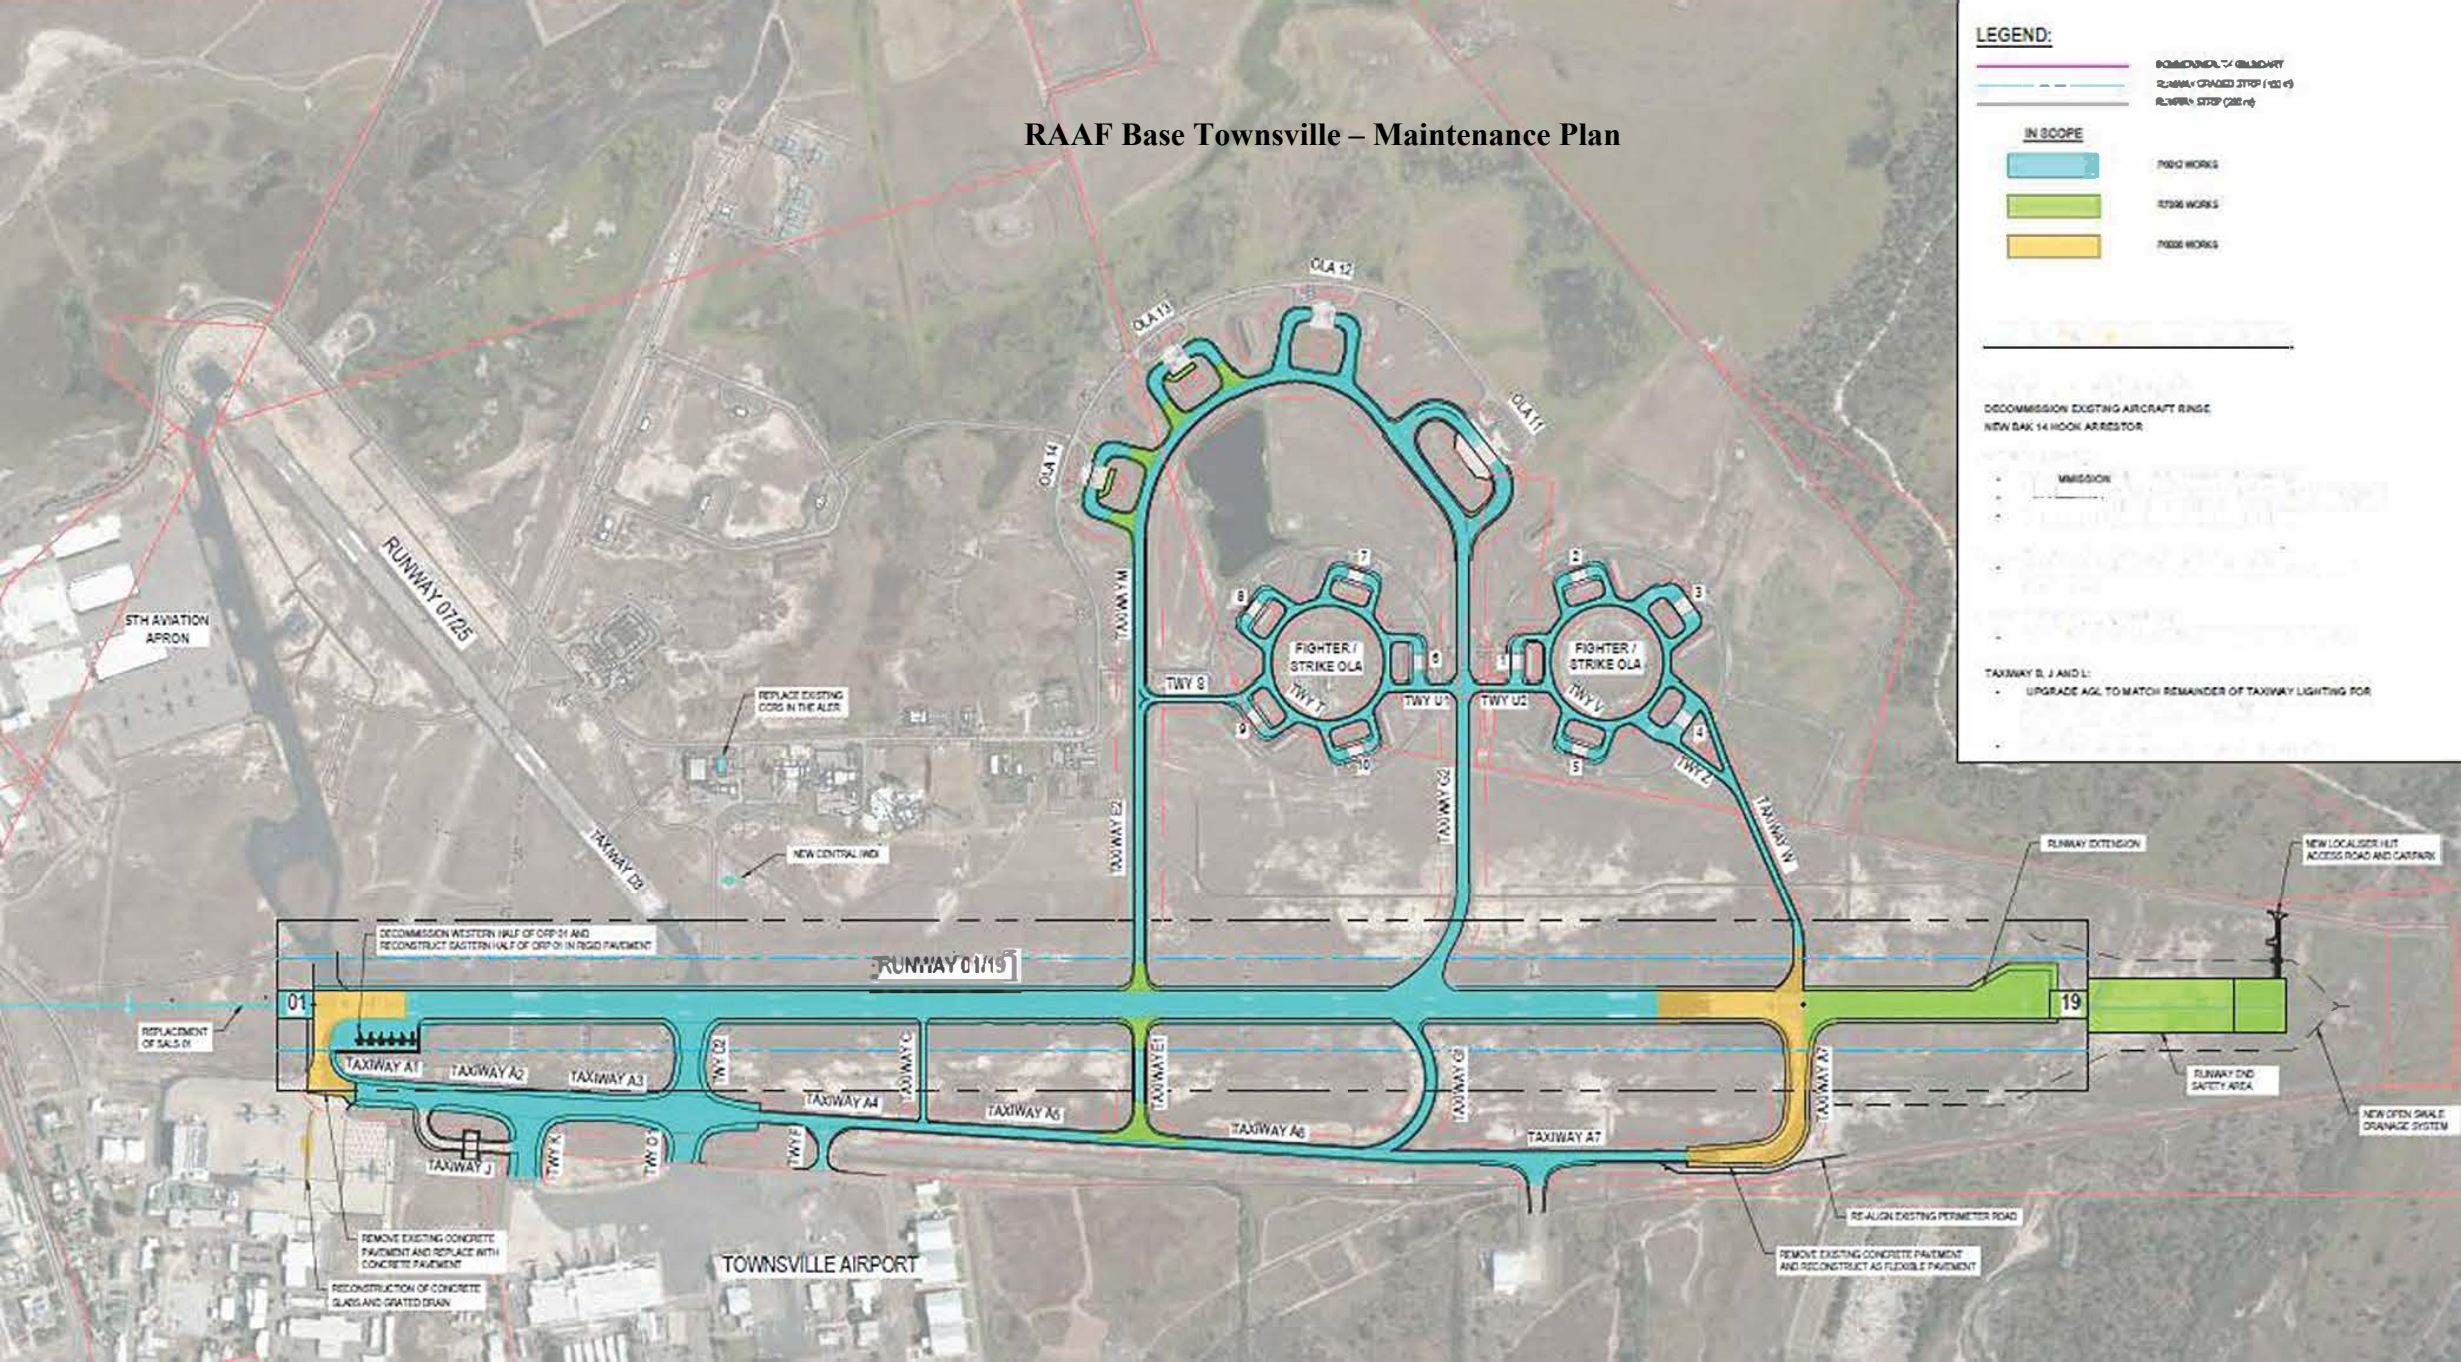

REPLACE EXISTING CURB IN THE ALER

NEW CENTRAL INDI

DECOMMISSION WESTERN HALF OF CRP 01 AND RECONSTRUCT SOUTHERN HALF OF CRP 01 IN RIGID PAVEMENT

REPLACE EXISTING CURB IN THE ALER

NEW CENTRAL INDI

RECONSTRUCTION OF CONCRETE PAVEMENT AND REPLACE WITH CONCRETE PAVEMENT

RECONSTRUCTION OF CONCRETE SLABS AND GRATED DRAIN

REMOVE EXISTING CONCRETE PAVEMENT AND RECONSTRUCT AS FLEXIBLE PAVEMENT

RE-ALIGN EXISTING PERIMETER ROAD

NEW LOCALISED HLT ACCESS ROAD AND CATERWAY

RUNWAY EXTENSION

RUNWAY END SAFETY AREA

NEW OPEN GRADE DRAINAGE SYSTEM

TOWNSVILLE AIRPORT